


# HOSEKRA Wandpaneele

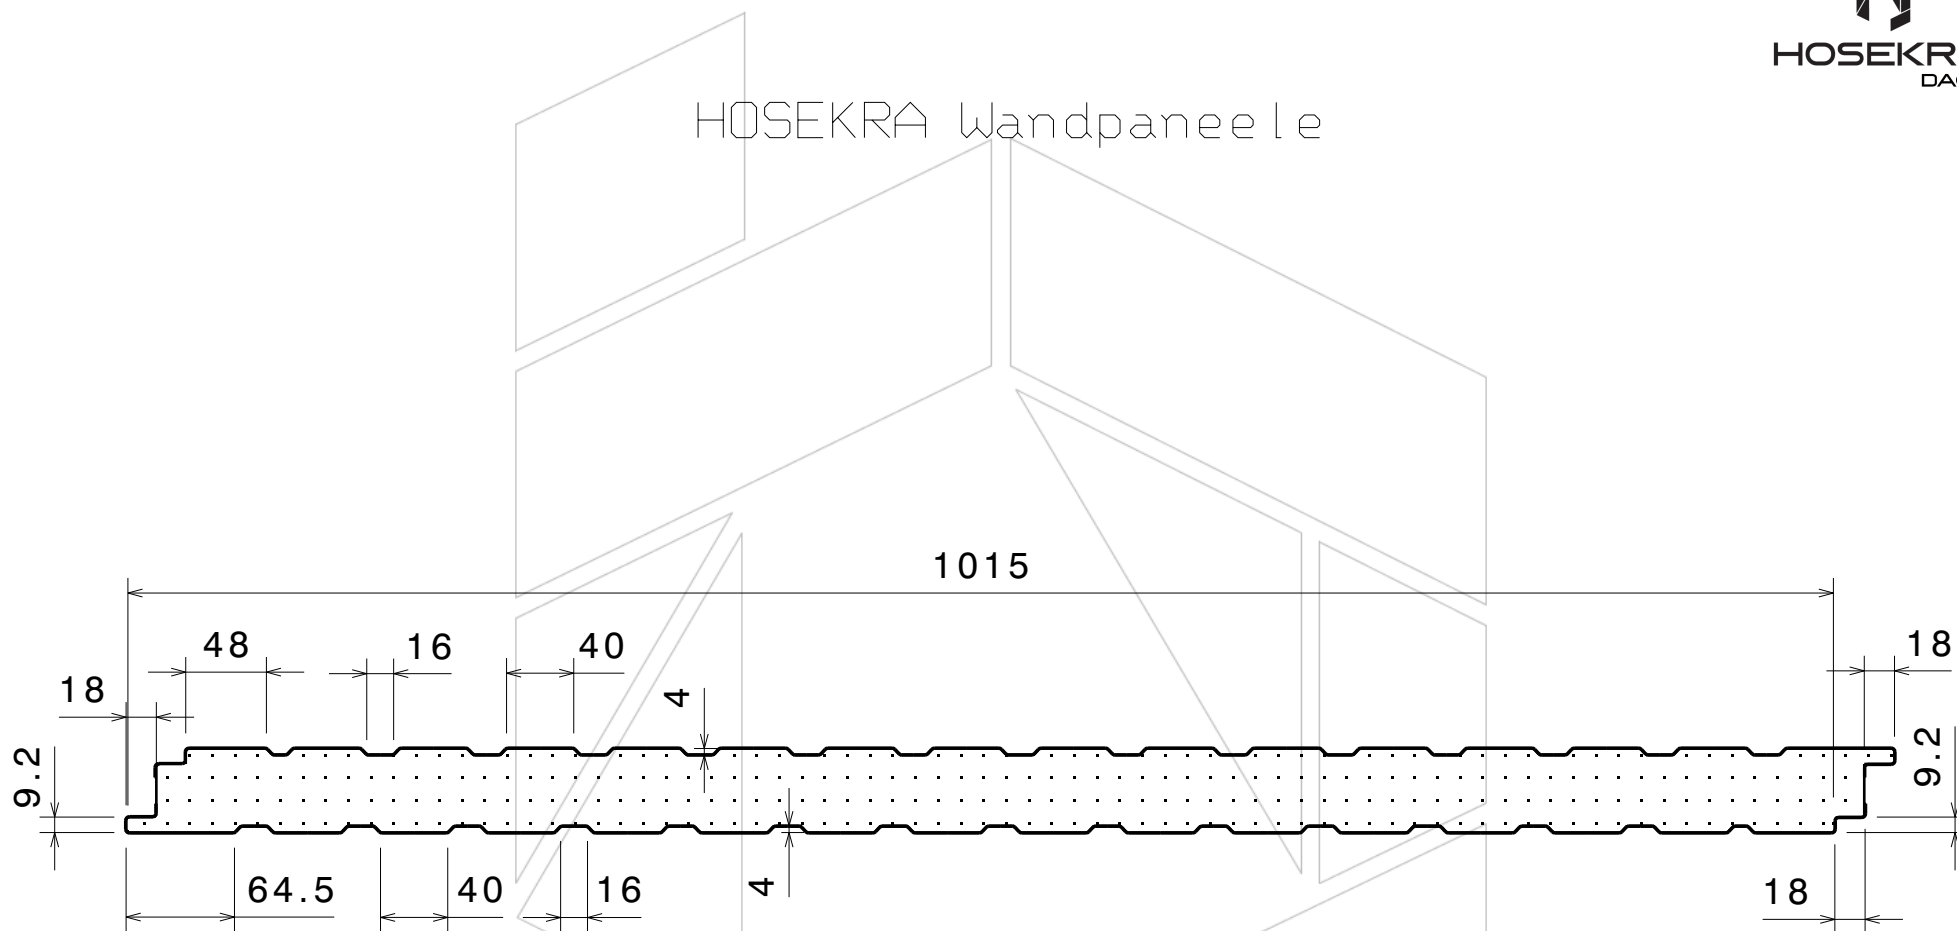

Scale 2:9